


BALLARAT & DIMBOOLA LINE


SIGNAL BOX AT MURTOO

DETAILS


CONTRACT N° 2757
N° 2

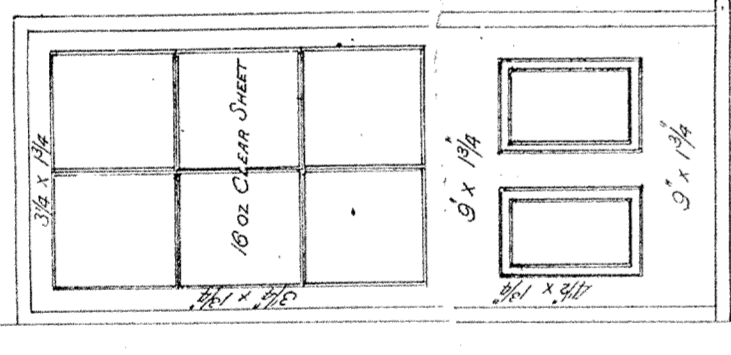


ENTRANCE DOOR TO FIRST FLOOR
SCALE 2" TO ONE INCH

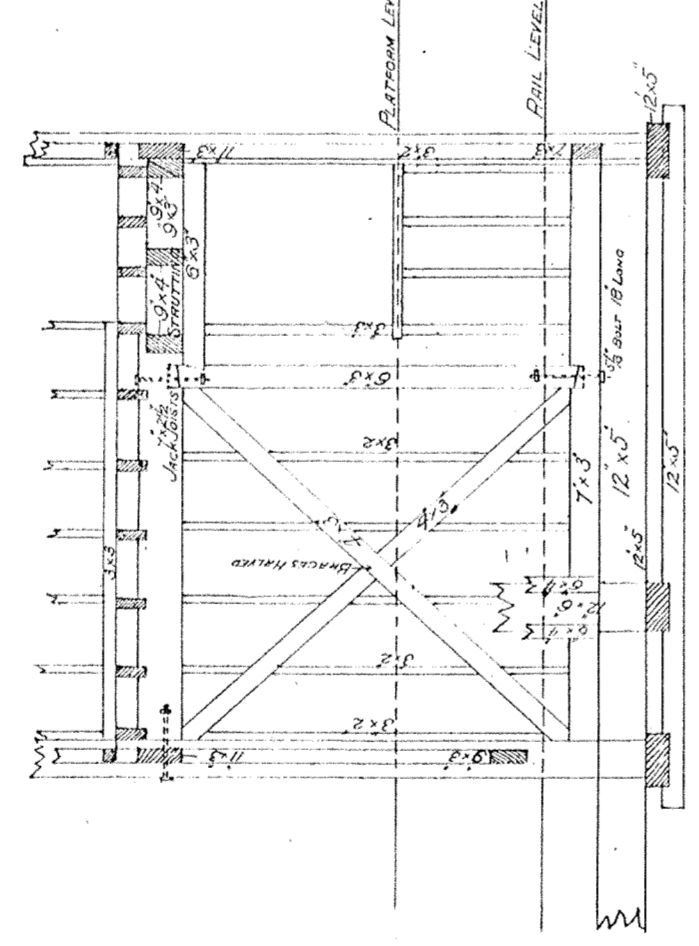


FRAMING TO END WALL GROUND FLOOR
SCALE 2" TO ONE INCH

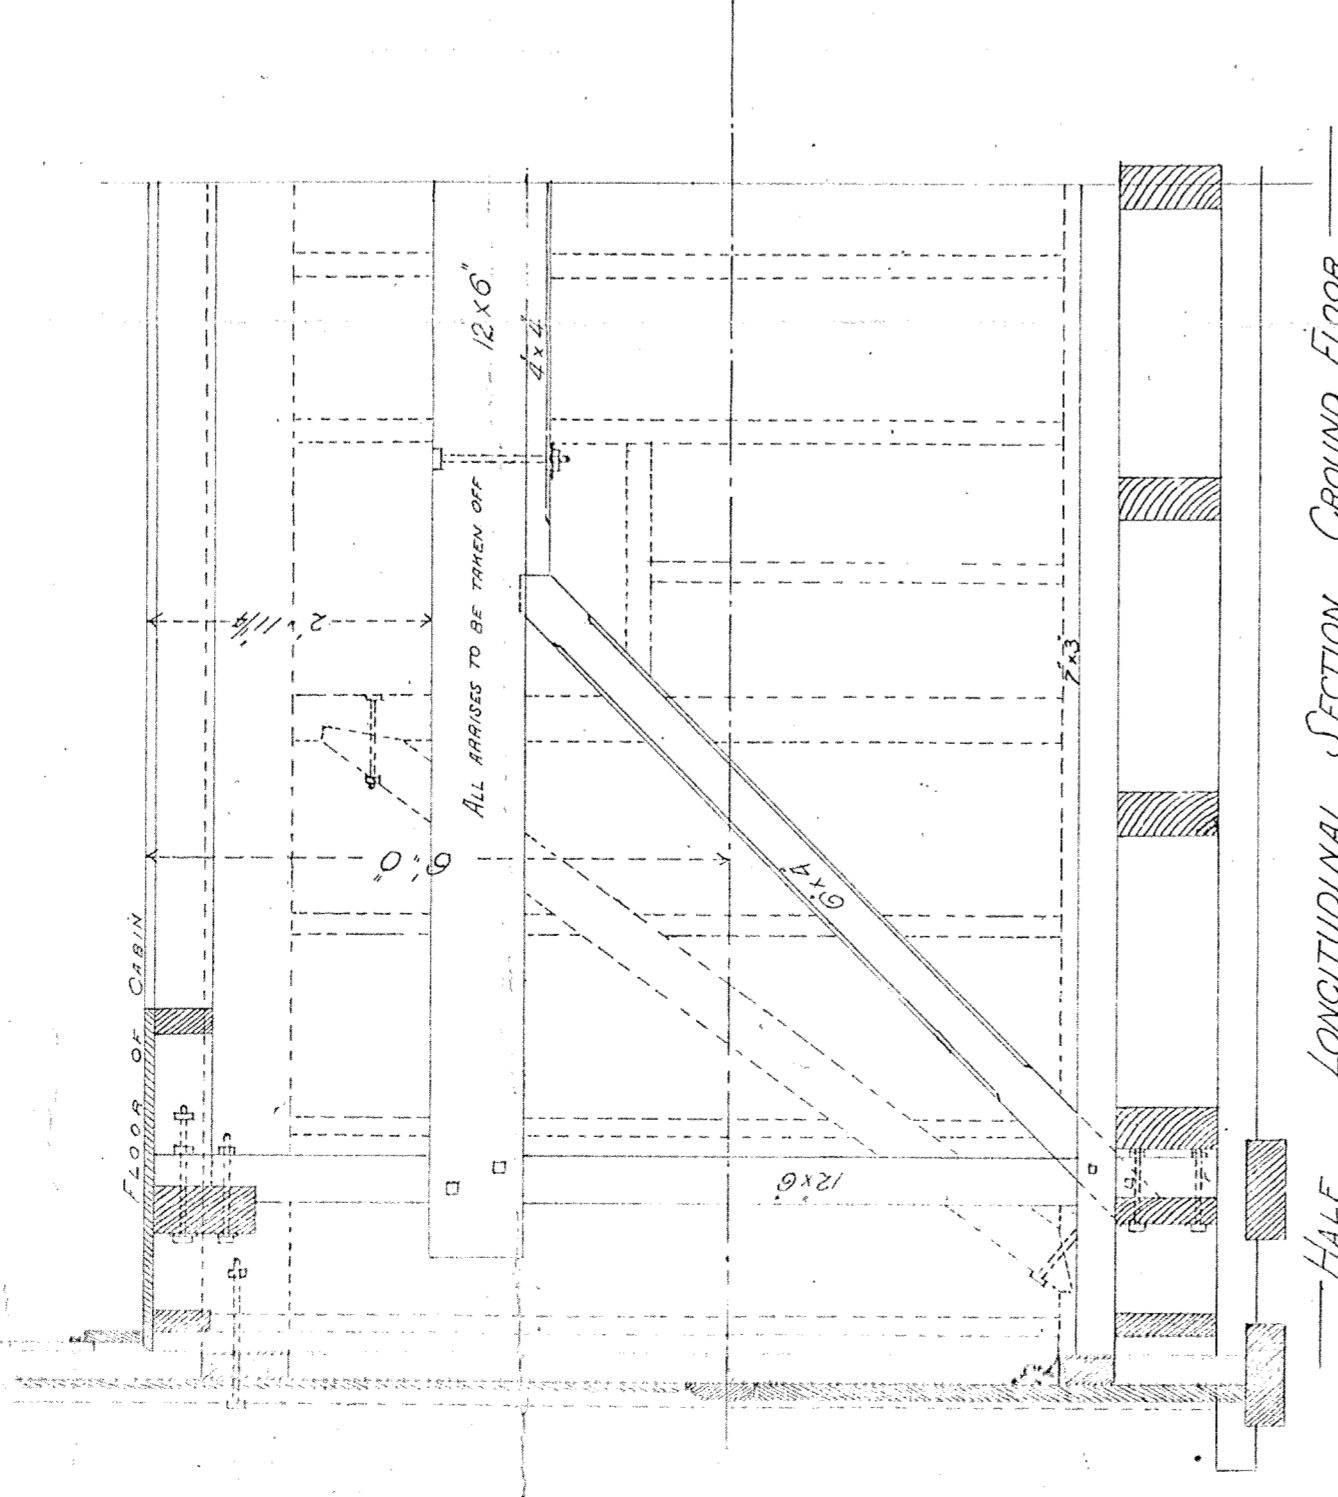


HALF LONGITUDINAL SECTION GROUND FLOOR
SCALE 2" TO ONE INCH

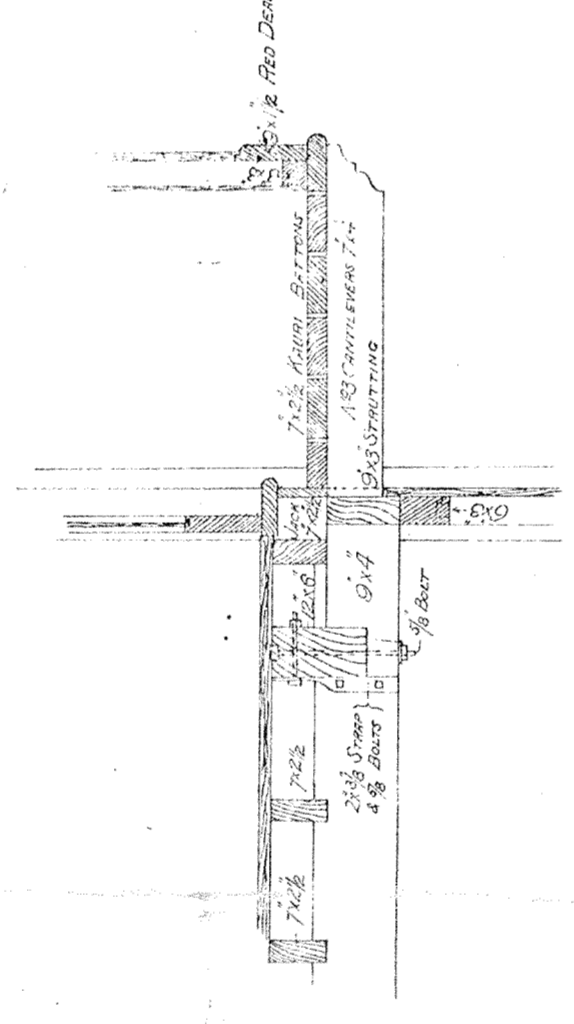

SECTION THROUGH LANDING &
SCALE 2" TO ONE INCH


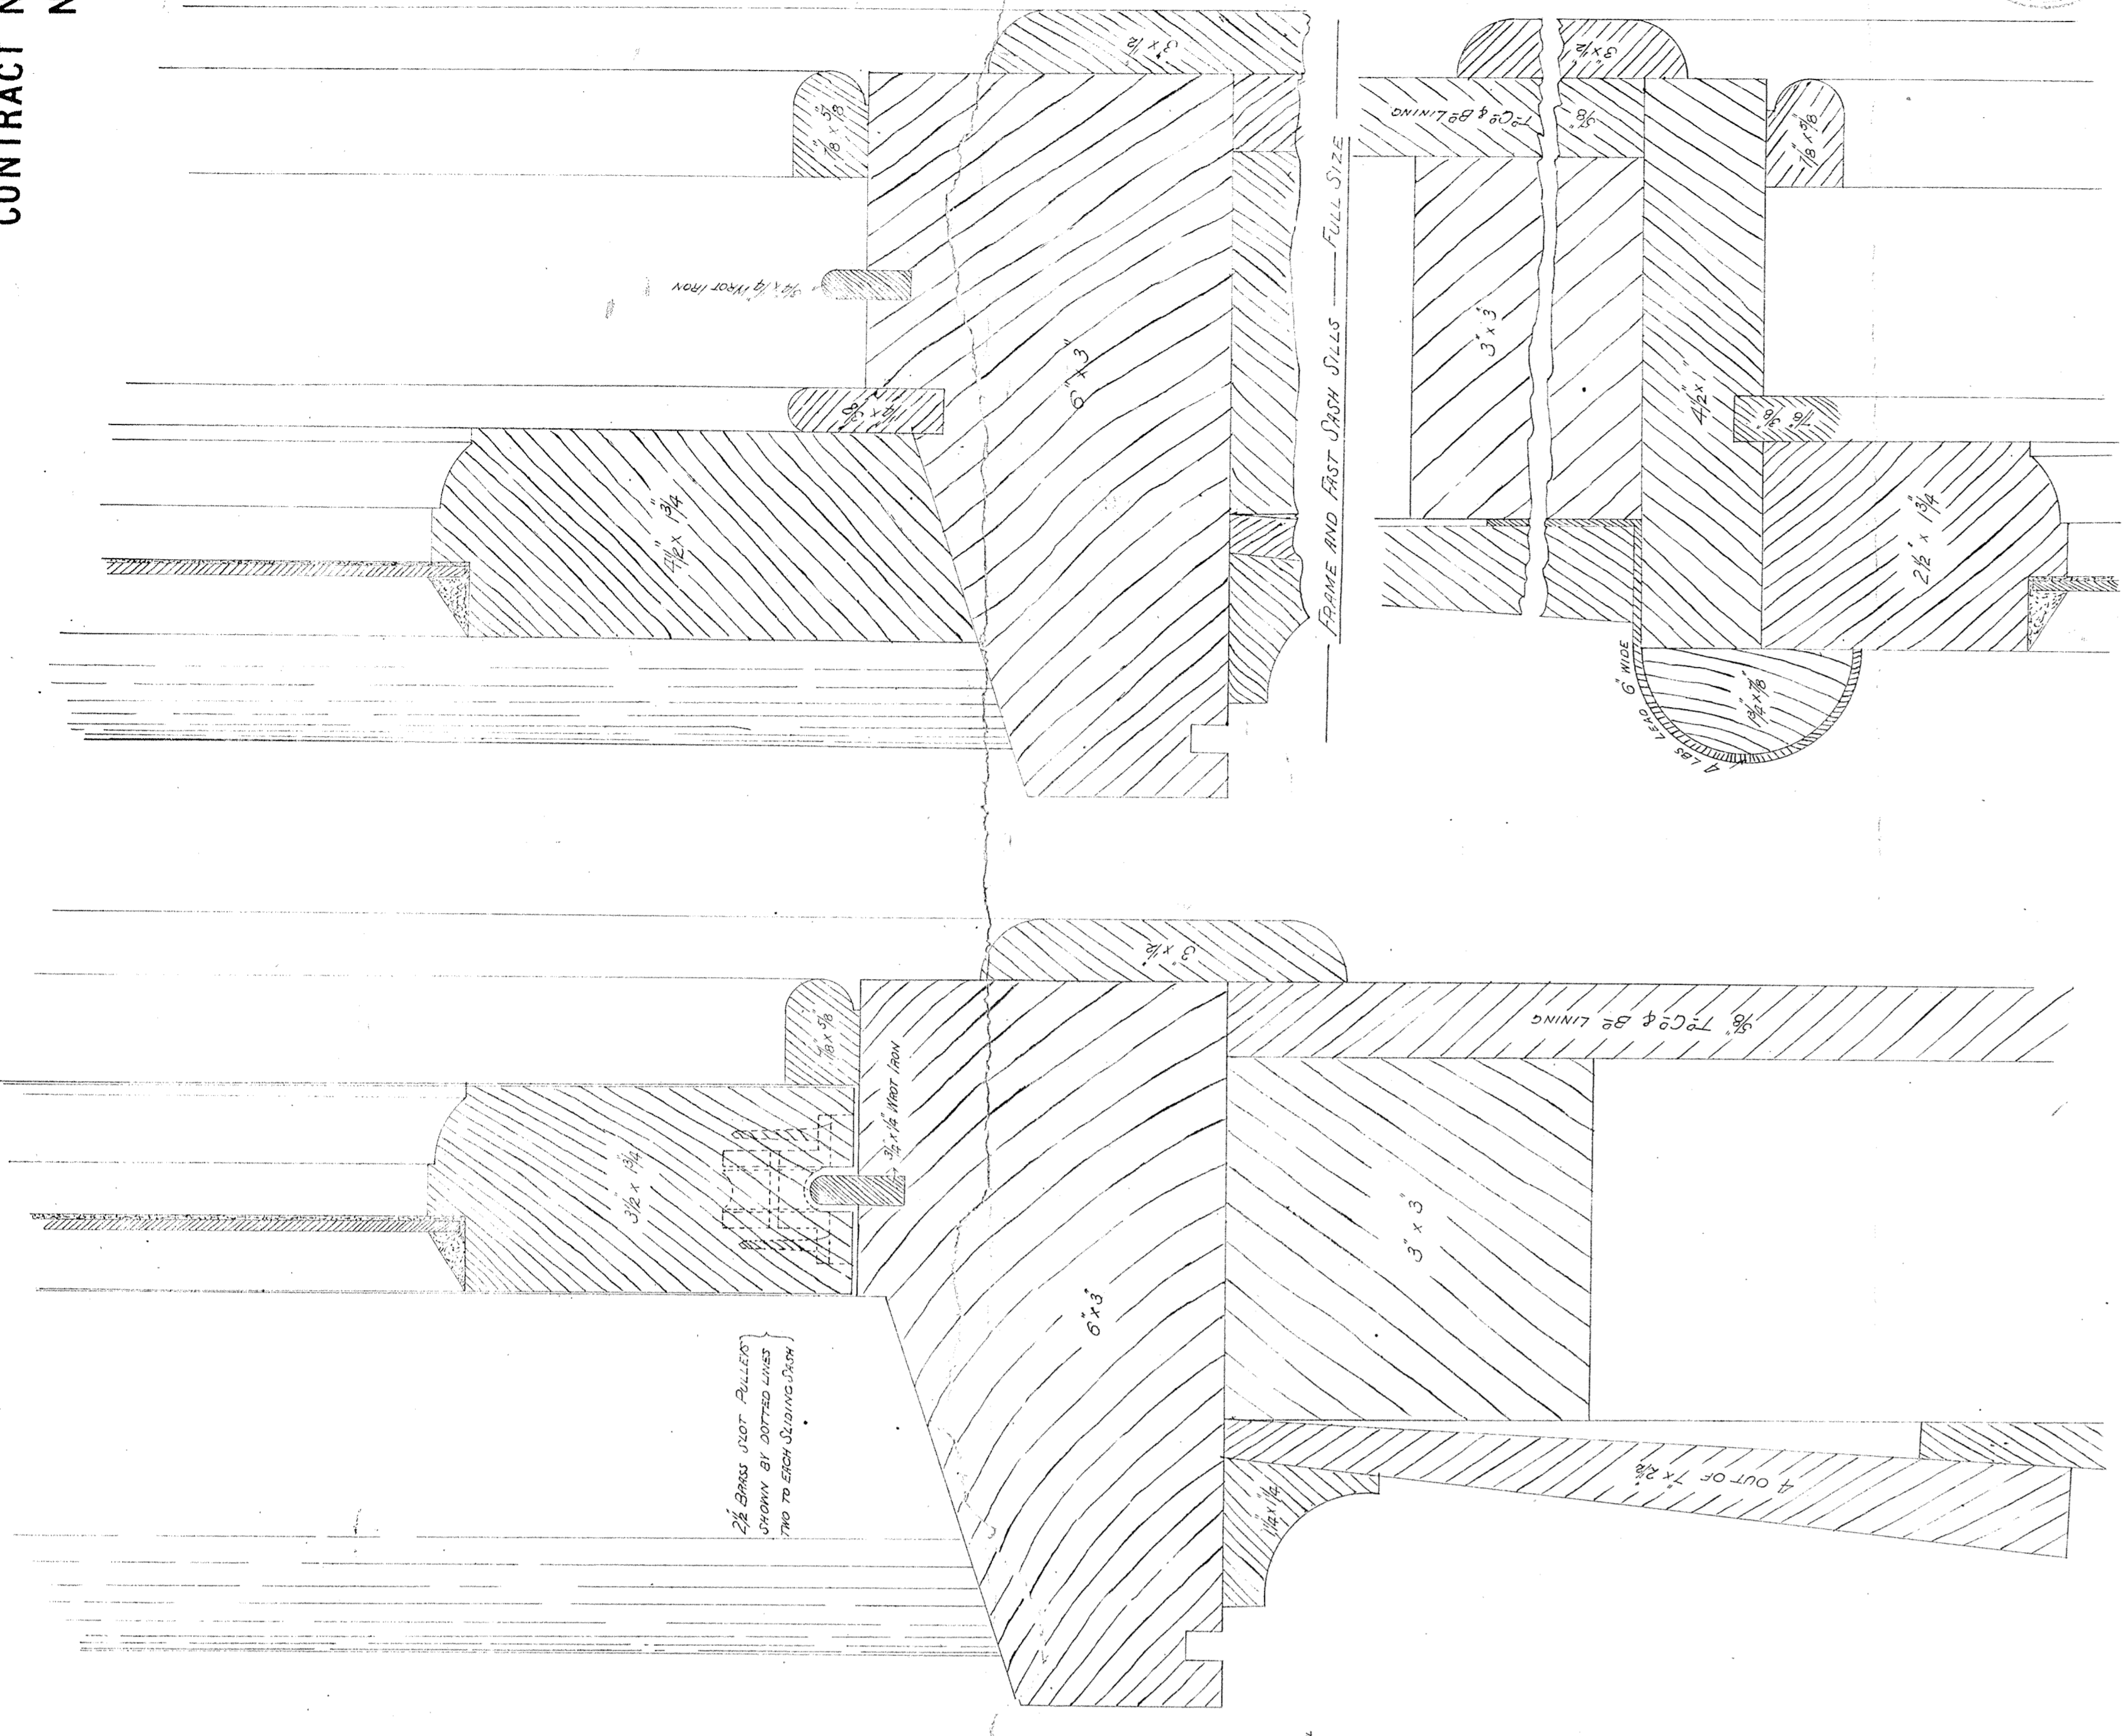


FRAME AND SLIDING SASH DETAILS
FULL SIZE

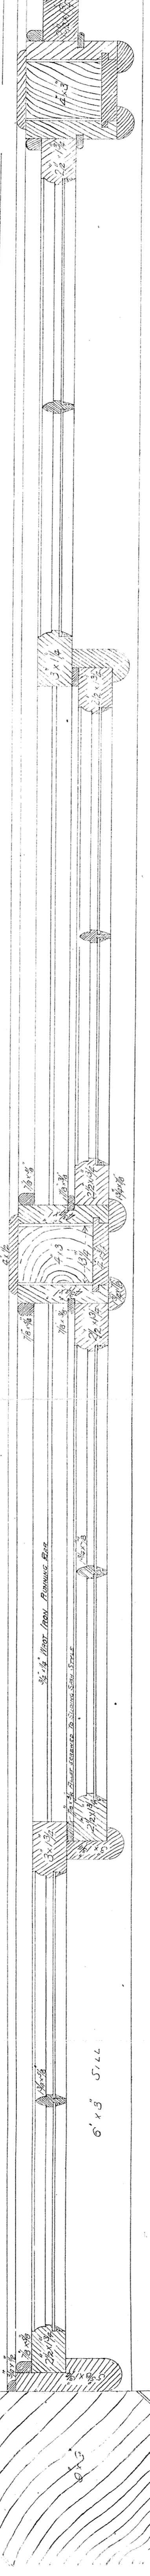

HALF PLAN OF SASHES IN FRONT
SCALE 1/4" FULL SIZE

Accepted for use of the Government
Specification and Conditions of Contract
No. 2757
Approved by the
Secretary of the
Public Works Department
14/1/1910

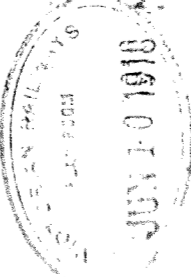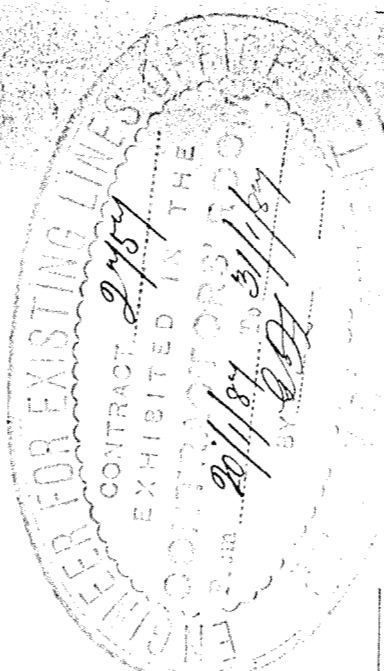

RAILWAY DEPARTMENT, MELBOURNE, JAN 1910

4120 35M 300